





Rocky Mountain Log Homes  
 1883 Highway 93 South  
 Hamilton, Montana 59840  
 (406) 363-5680

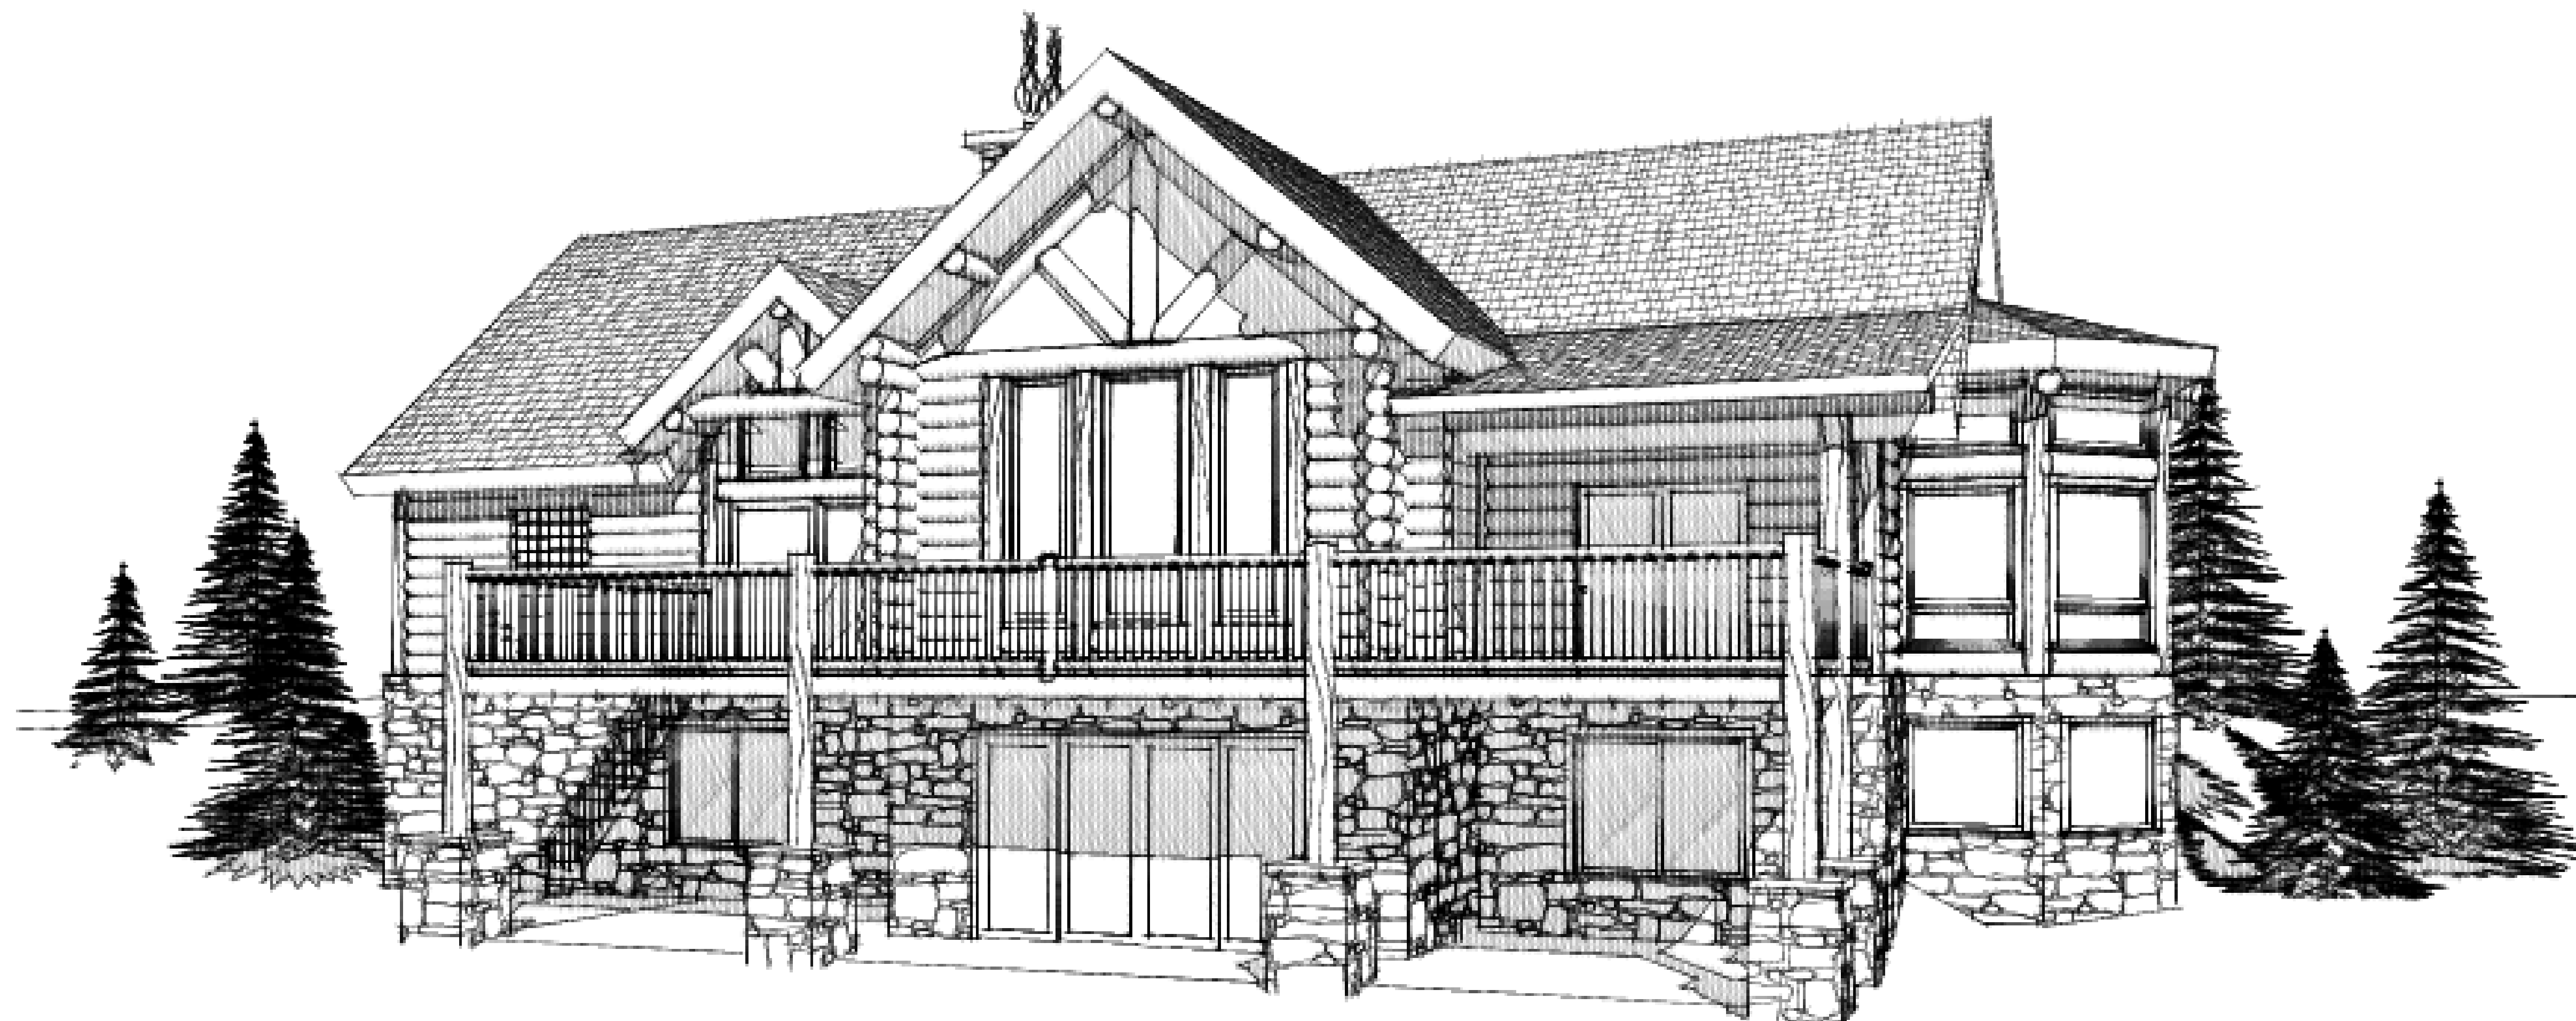

NEW RESIDENCE FOR:  
 Gregory & Annie Morrison  
 Silverthorne, CO

PROPERTY OF  
  
 1883 Highway 93 South  
 Hamilton, Montana 59840  
 (406) 363-5680


Plot Date: 11/14/2006  
 Designer/Draftsman: Johnathan Duncan

Plan Date: 11/14/2006  
 REV: REV:

Building Info:  
 Custom Log Home  
 0044 Ptarmigan Trail  
 Silverthorne, CO 80498

RESIDENCE FOR:  
 Client #: 2758-- Log Size: 11"  
**Gregory & Annie Morrison**

SHEET:  
 T  
 1 of 5

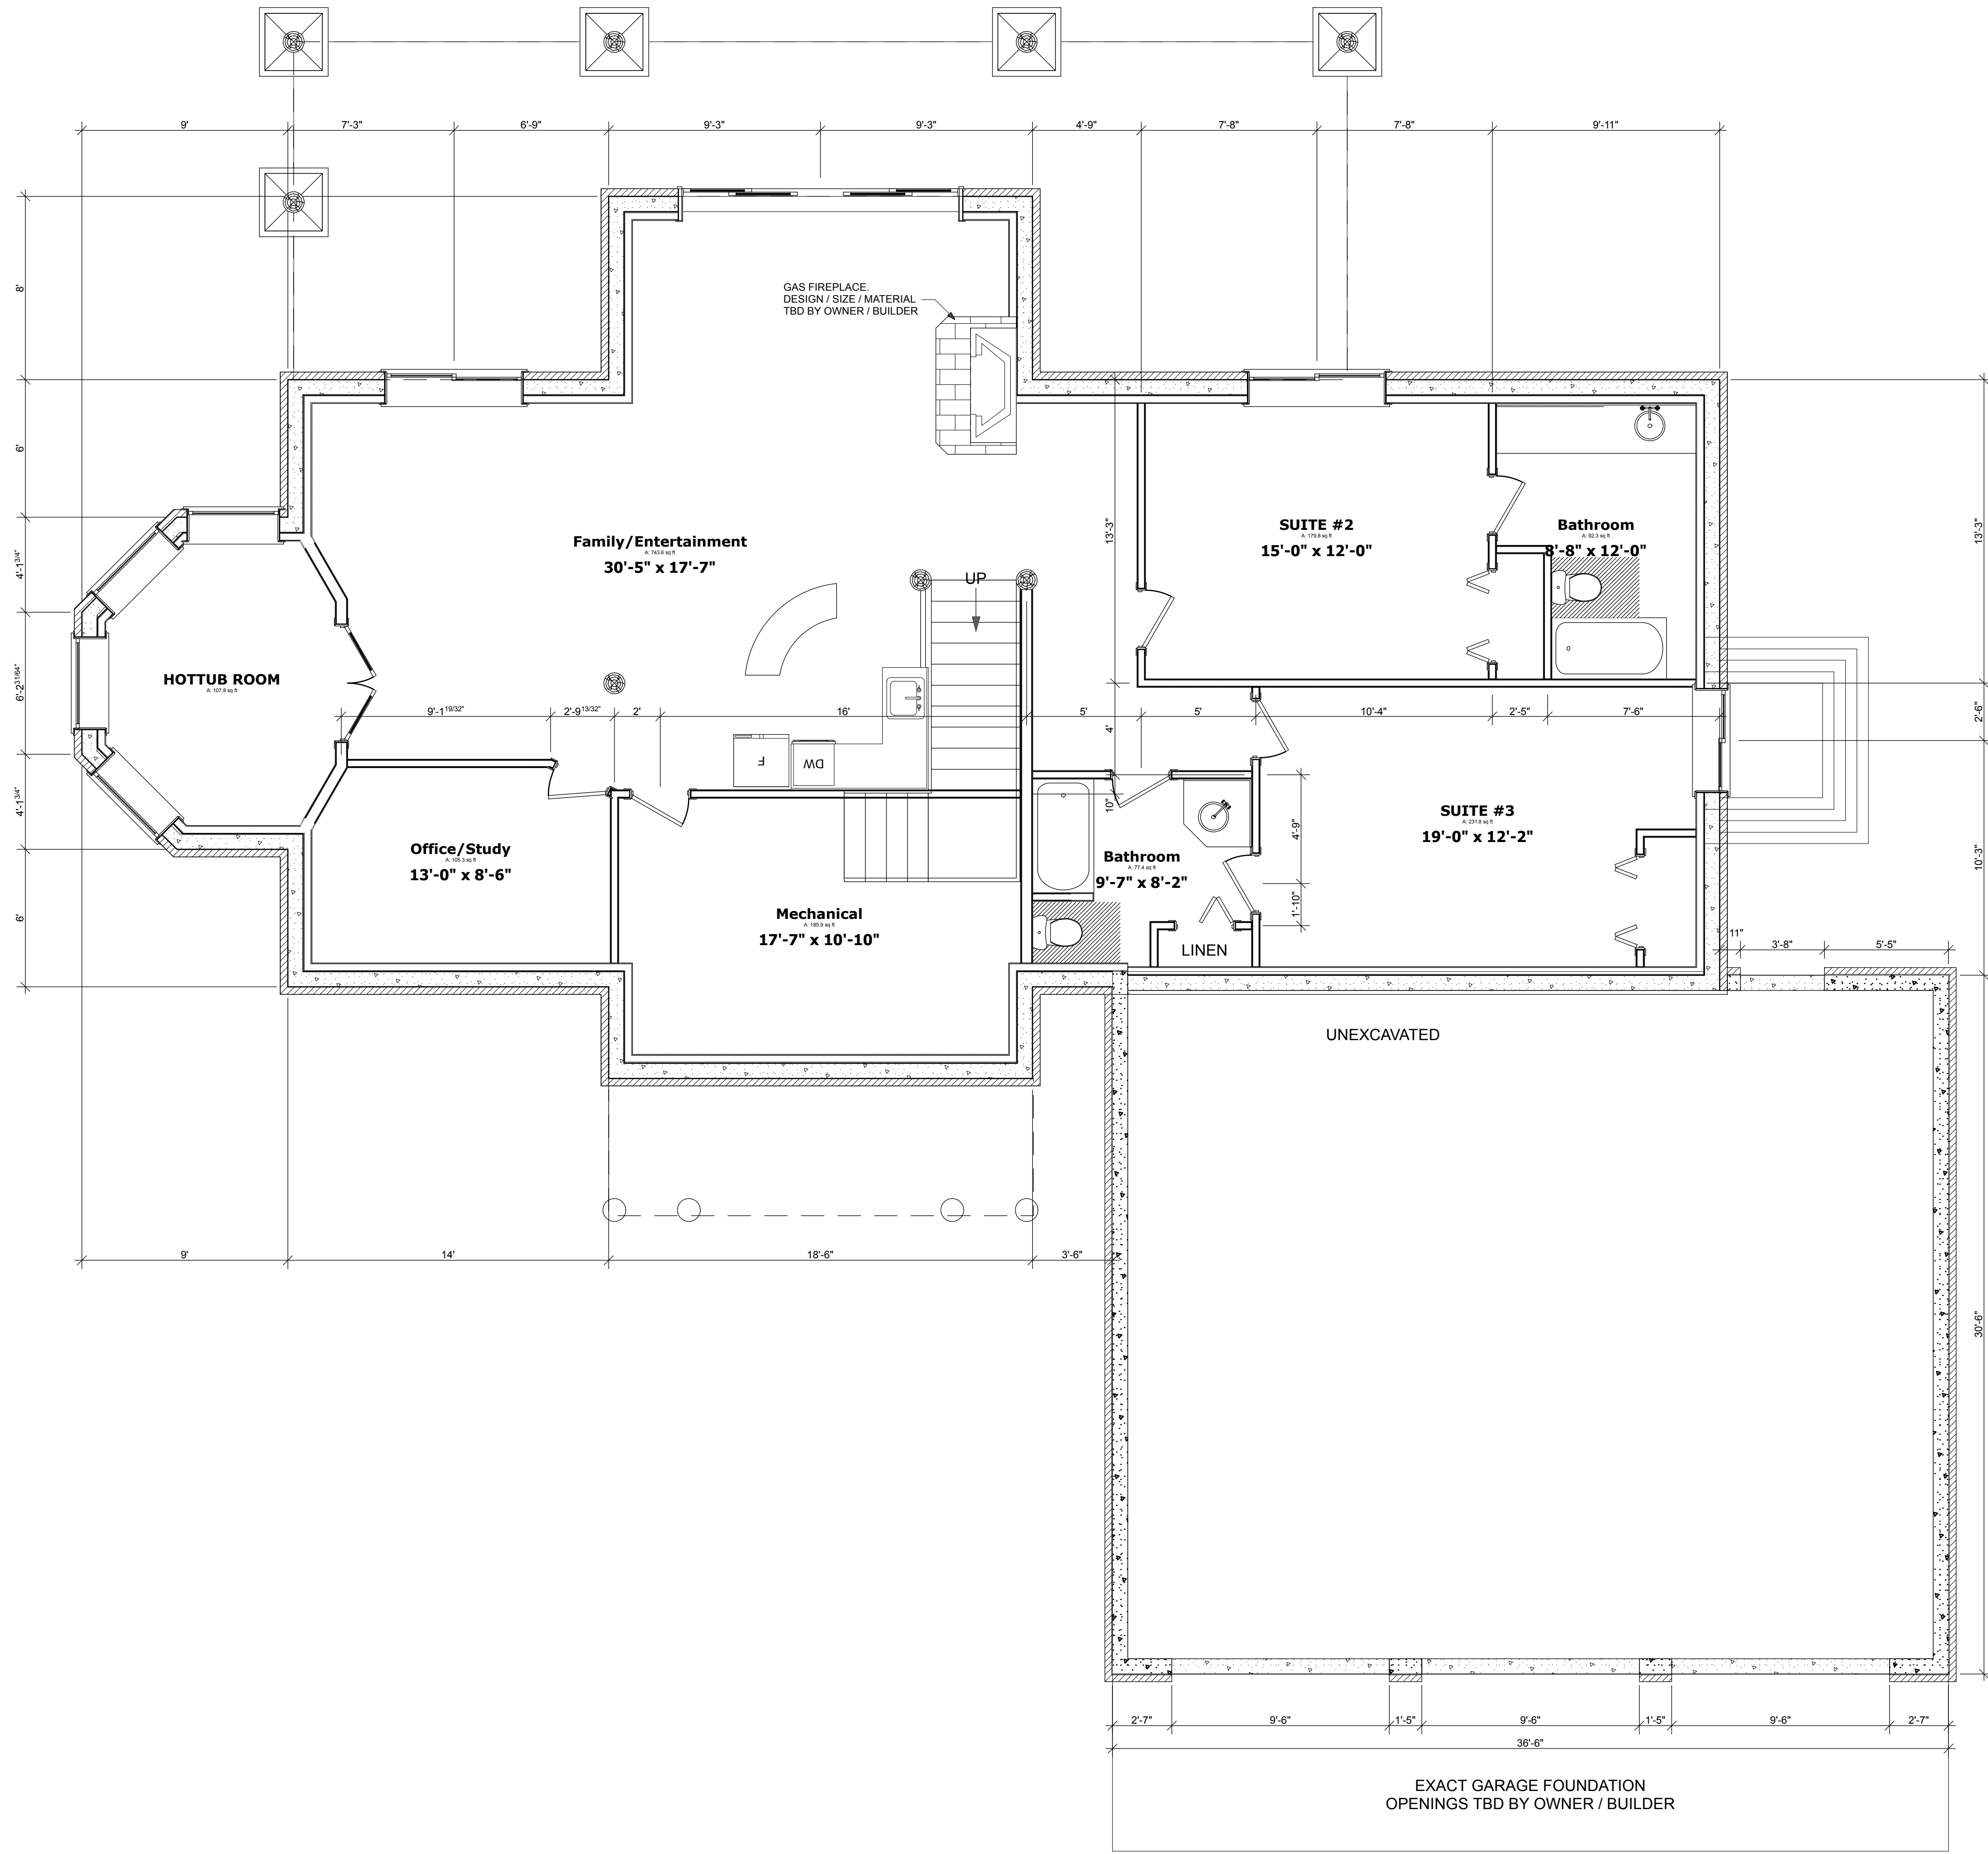

A-101 Basement Floor Plan  
SCALE: 1/4" = 1'-0"

PROPERTY OF

1883 Highway 93 South  
Hamilton, Montana 59840  
(406) 363-5680

Plot Date:	11/14/2006
Designer/Draftsman:	Johnathan Duncan


Plan Date:	11/14/2006
REV:	REV:

**Building Info:**  
 Custom Log Home  
 0044 Ptarmigan Trail  
 Silverthorne, CO 80498


**RESIDENCE FOR:**  
 Client #: 2758-- Log Size: 11"  
**Gregory & Annie Morrison**

**SHEET:**  
 A-101

2  
 of  
 5

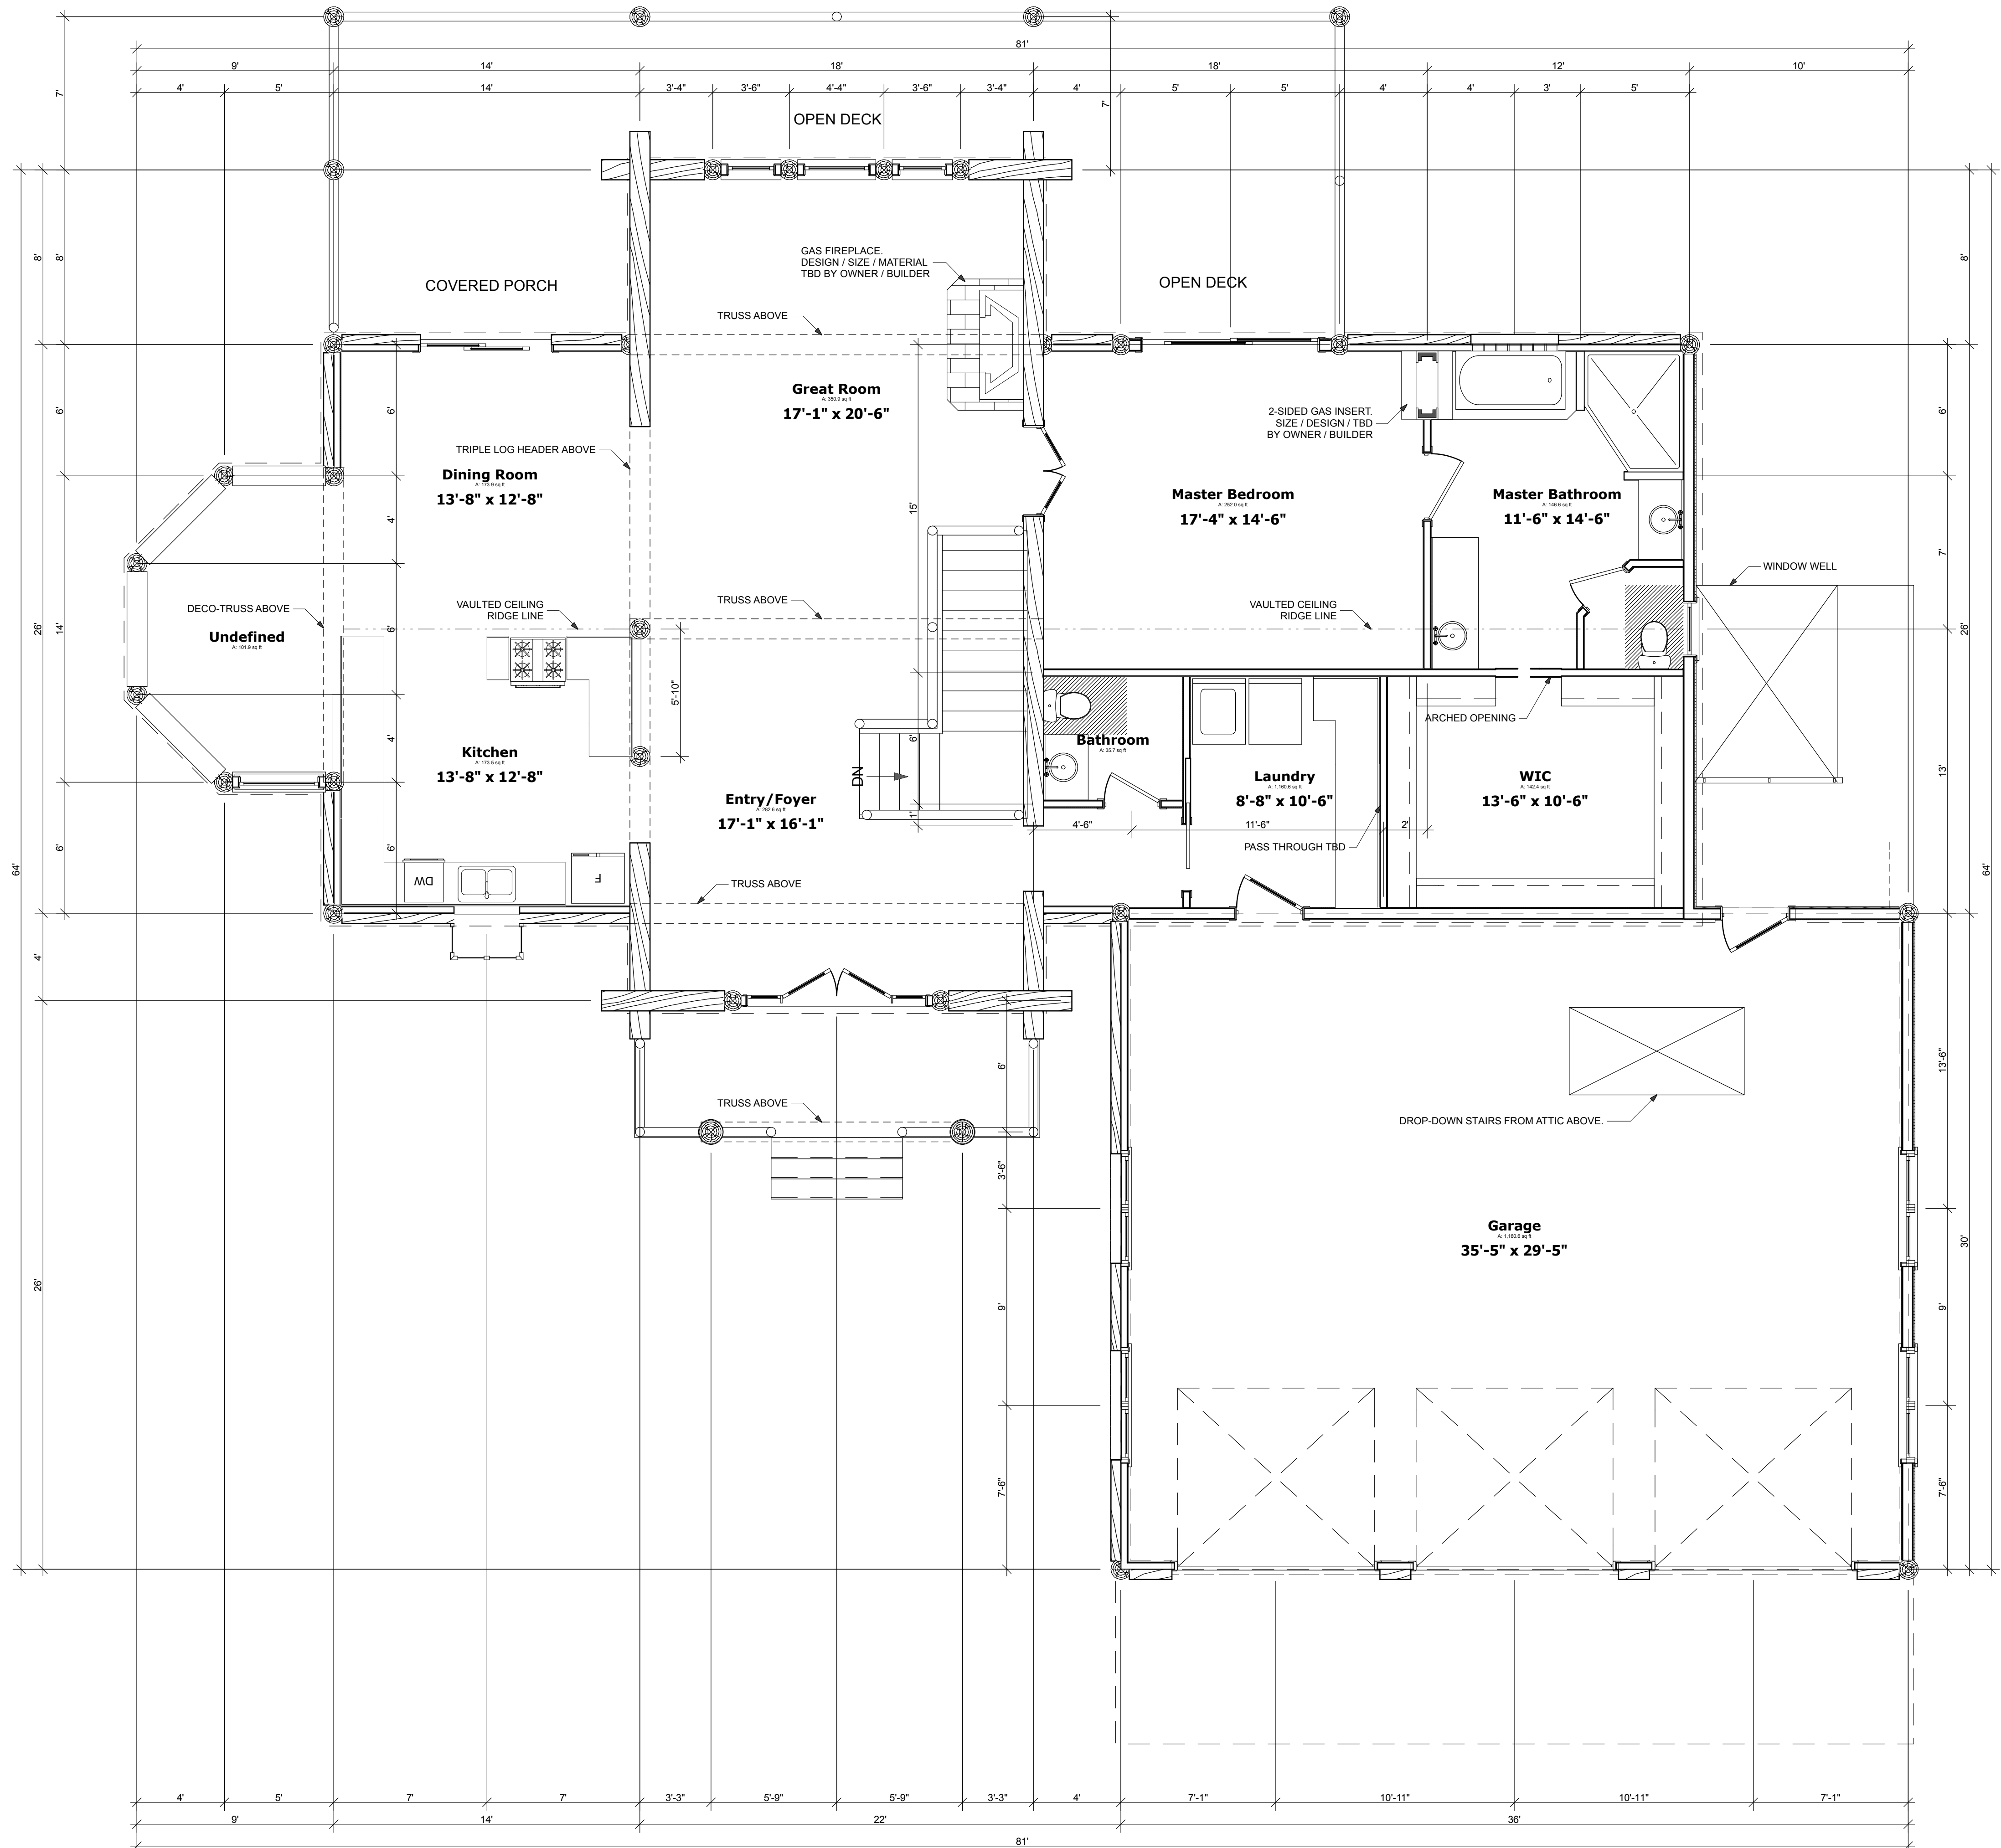

A-102 Main Floor Plan  
SCALE: 1/4" = 1'-0"

PROPERTY OF  
  
 1883 Highway 93 South  
 Hamilton, Montana 59840  
 (406) 363-5680

Plot Date: 11/14/2006  
 Designer/Draftsman: Johnathan Duncan


Plan Date: 11/14/2006  
 REV: REV:

Building Info:  
 Custom Log Home  
 0044 Ptarmigan Trail  
 Silverthorne, CO 80498

RESIDENCE FOR:  
 Client #: 2758-- Log Size: 11"  
**Gregory & Annie Morrison**

SHEET:  
 A-102


3  
 of  
 5

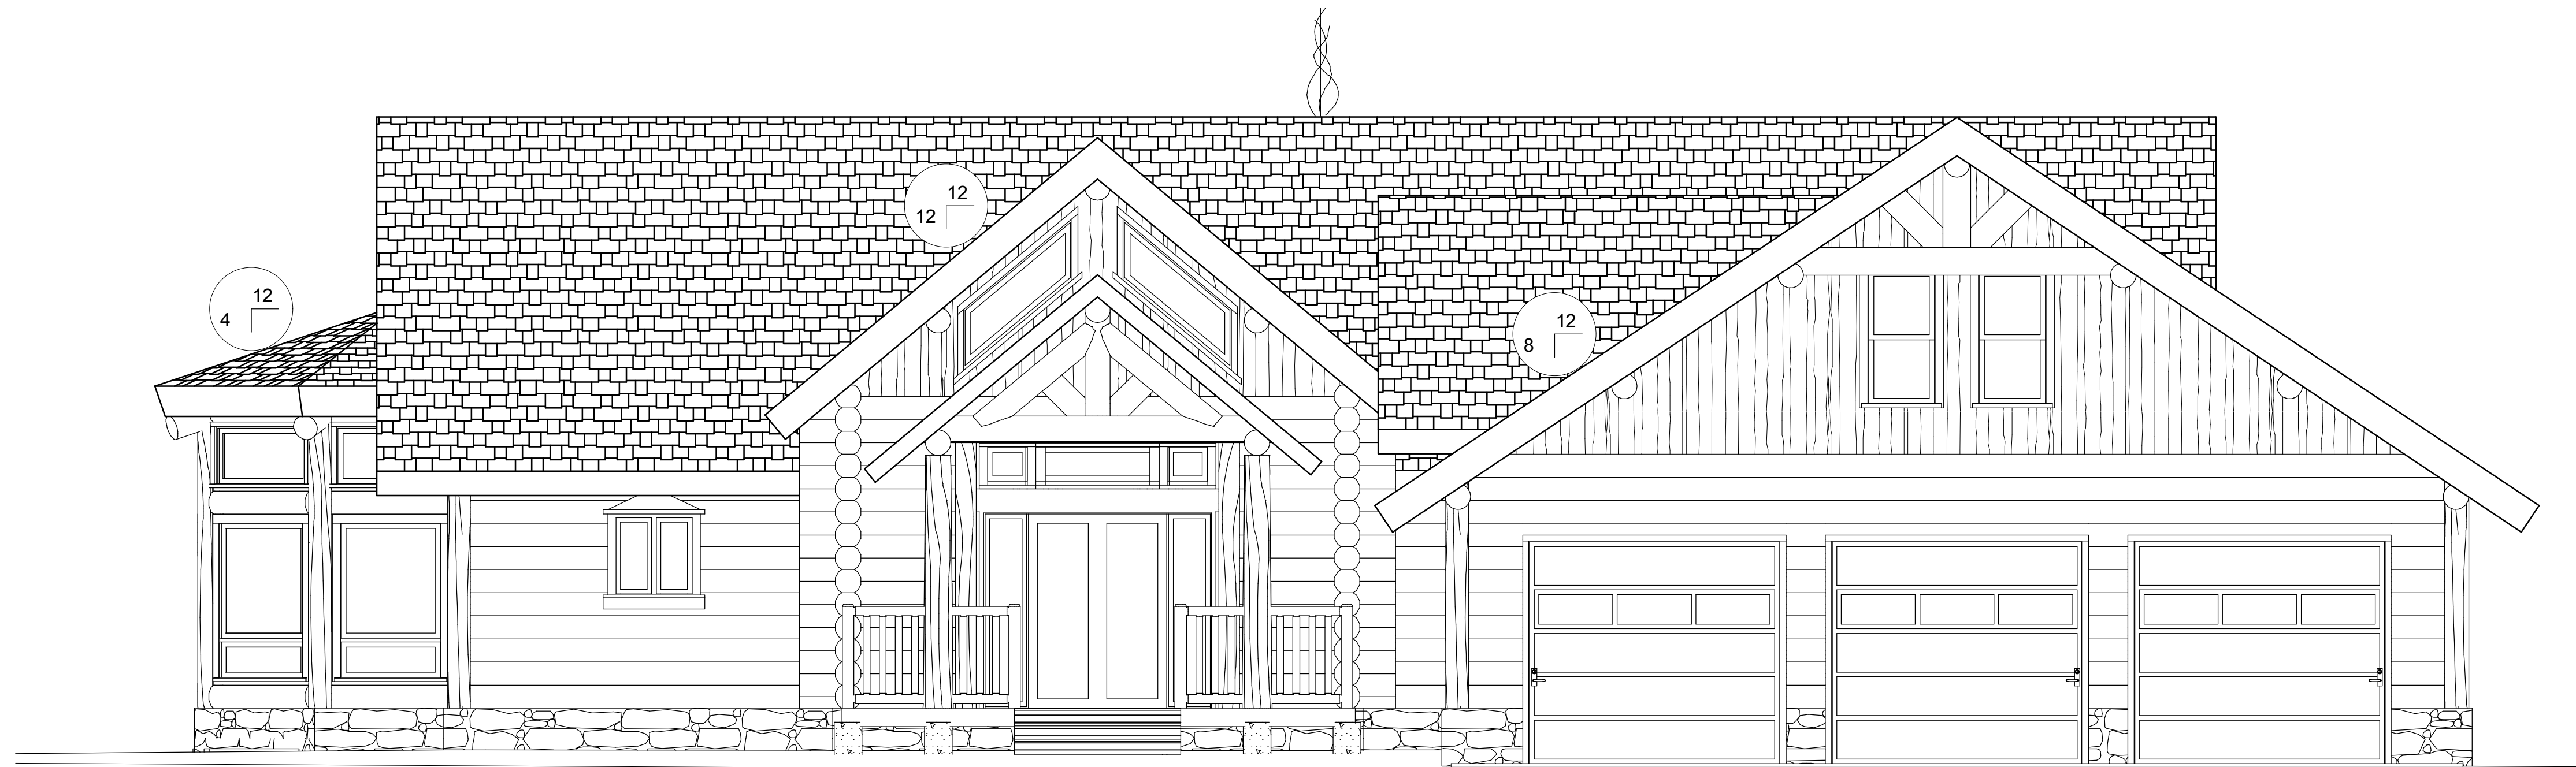

Front Elevation  
 A-201 SCALE: 1/4" = 1'-0"



Back Elevation  
 A-201 SCALE: 1/4" = 1'-0"

PROPERTY OF  
  
 ROCKY MOUNTAIN  
 LOG HOMES  
 1883 Highway 93 South  
 Hamilton, Montana 59840  
 (406) 363-5680

Plot Date:  
 11/14/2006  
 Designer/Draftsman:  
 Johnathan Duncan

Plan Date:  
 11/14/2006  
 REV:  
 REV:

Building Info:  
 Custom Log Home  
 0044 Ptarmigan Trail  
 Silverthorne, CO 80498


RESIDENCE FOR:  
 Client #: 2758-- Log Size: 11"  
**Gregory & Annie Morrison**

SHEET:  
 A-201

4  
 of  
 5



A-202 Left Elevation  
SCALE: 1/4" = 1'-0"

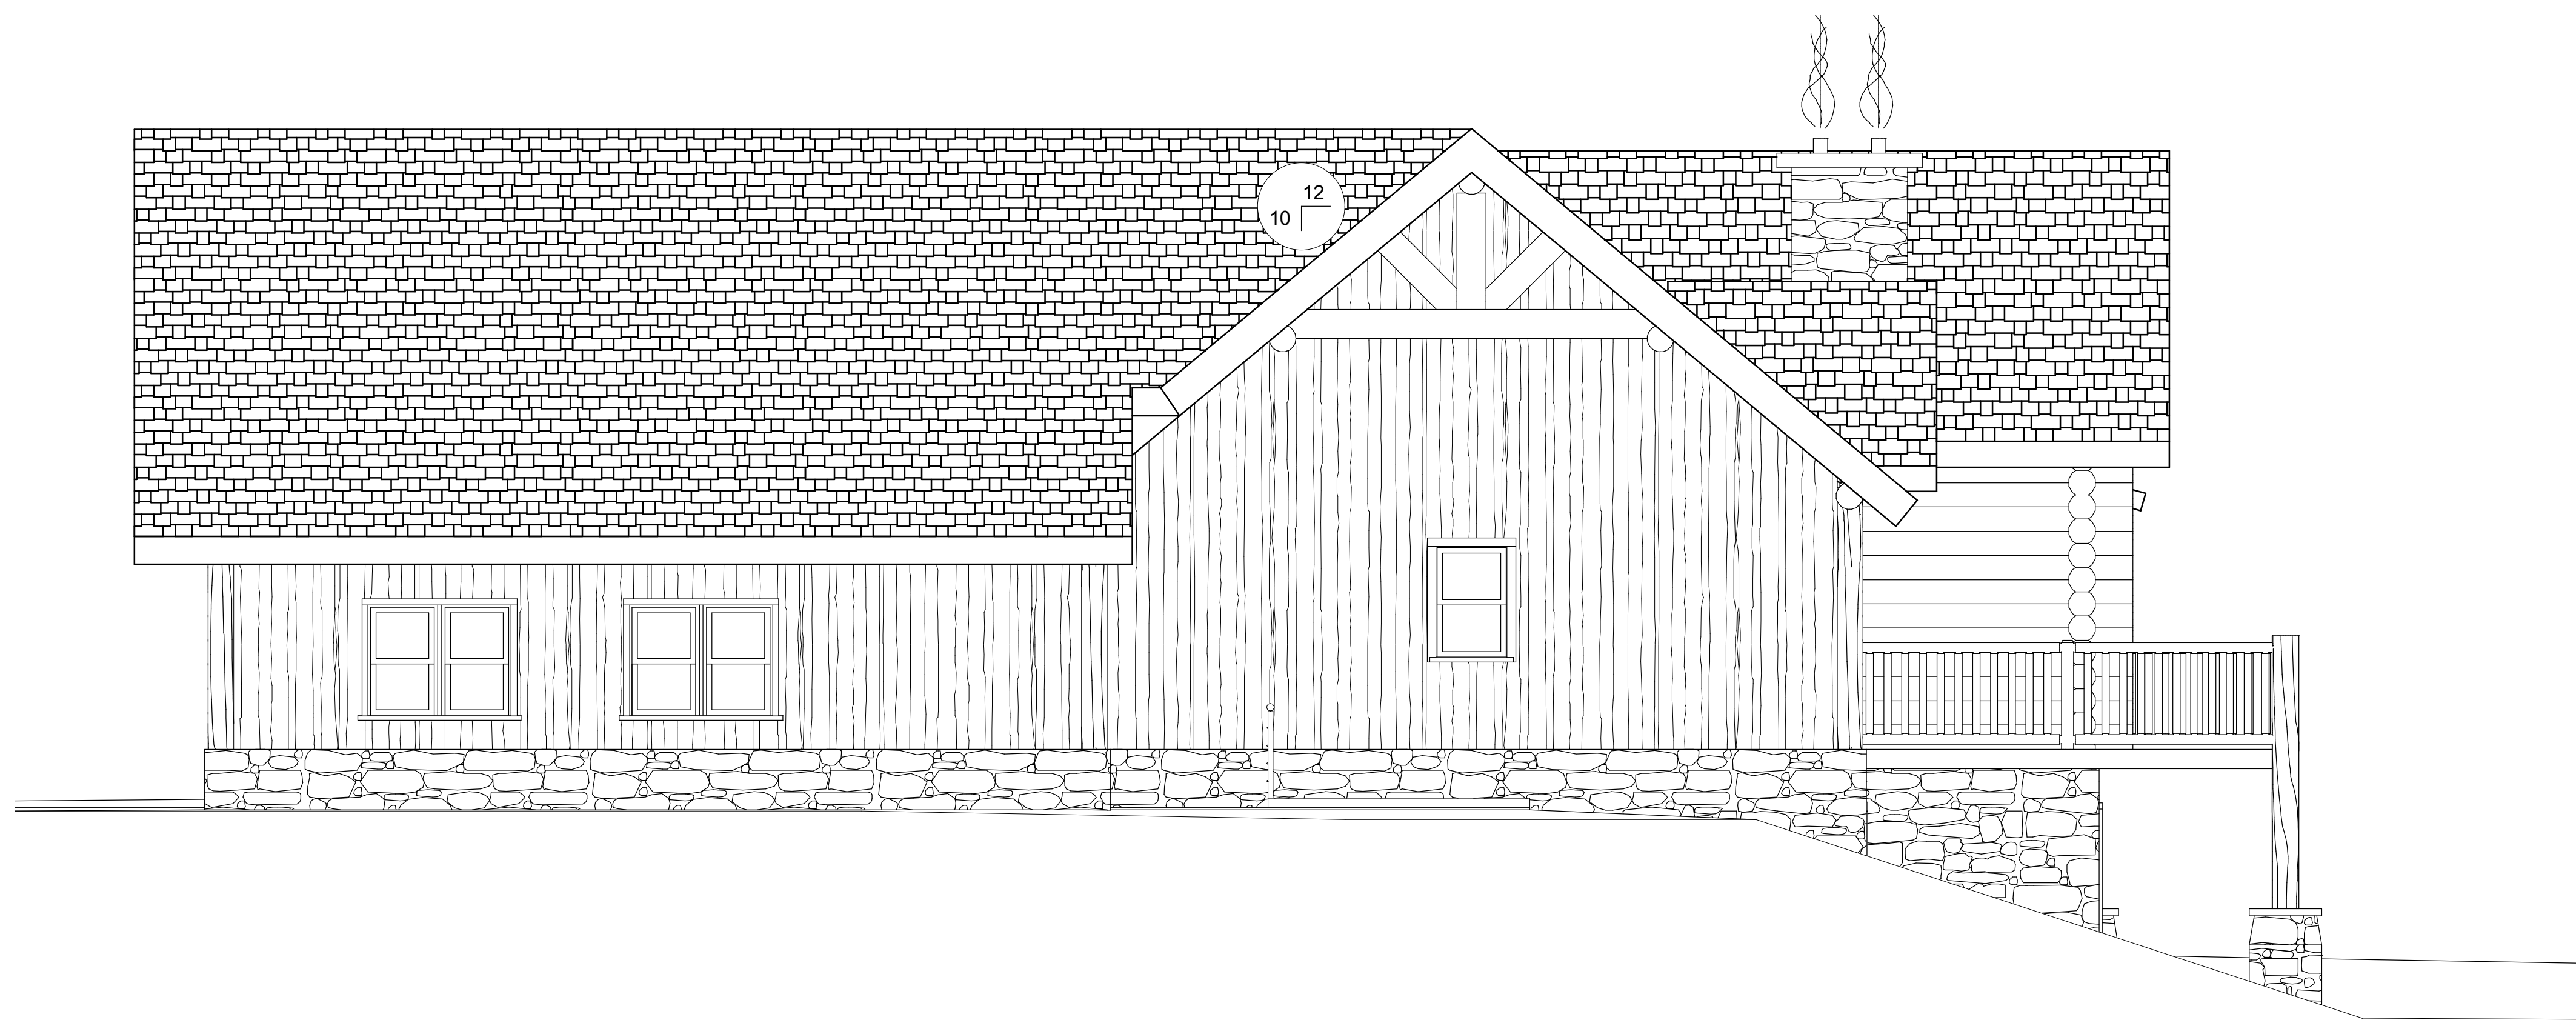

A-202 Right Elevation  
SCALE: 1/4" = 1'-0"

PROPERTY OF  
  
**ROCKY MOUNTAIN**  
 LOG HOMES  
 1883 Highway 93 South  
 Hamilton, Montana 59840  
 (406) 363-5680

Plot Date: 11/14/2006  
 Designer/Draftsman: Johnathan Duncan

Plan Date: 11/14/2006  
 REV: REV:

Building Info:  
 Custom Log Home  
 0044 Ptarmigan Trail  
 Silverthorne, CO 80498

RESIDENCE FOR:  
 Client #: 2758-- Log Size: 11"  
**Gregory & Annie Morrison**

SHEET:  
 A-202

5  
 of  
 5