




NOTE  
POSTS LOCATIONS PLACEMENT AND ANGLE OF GARAGE T B D FIELD VERIFY ALL ACTUAL DIMENSIONS

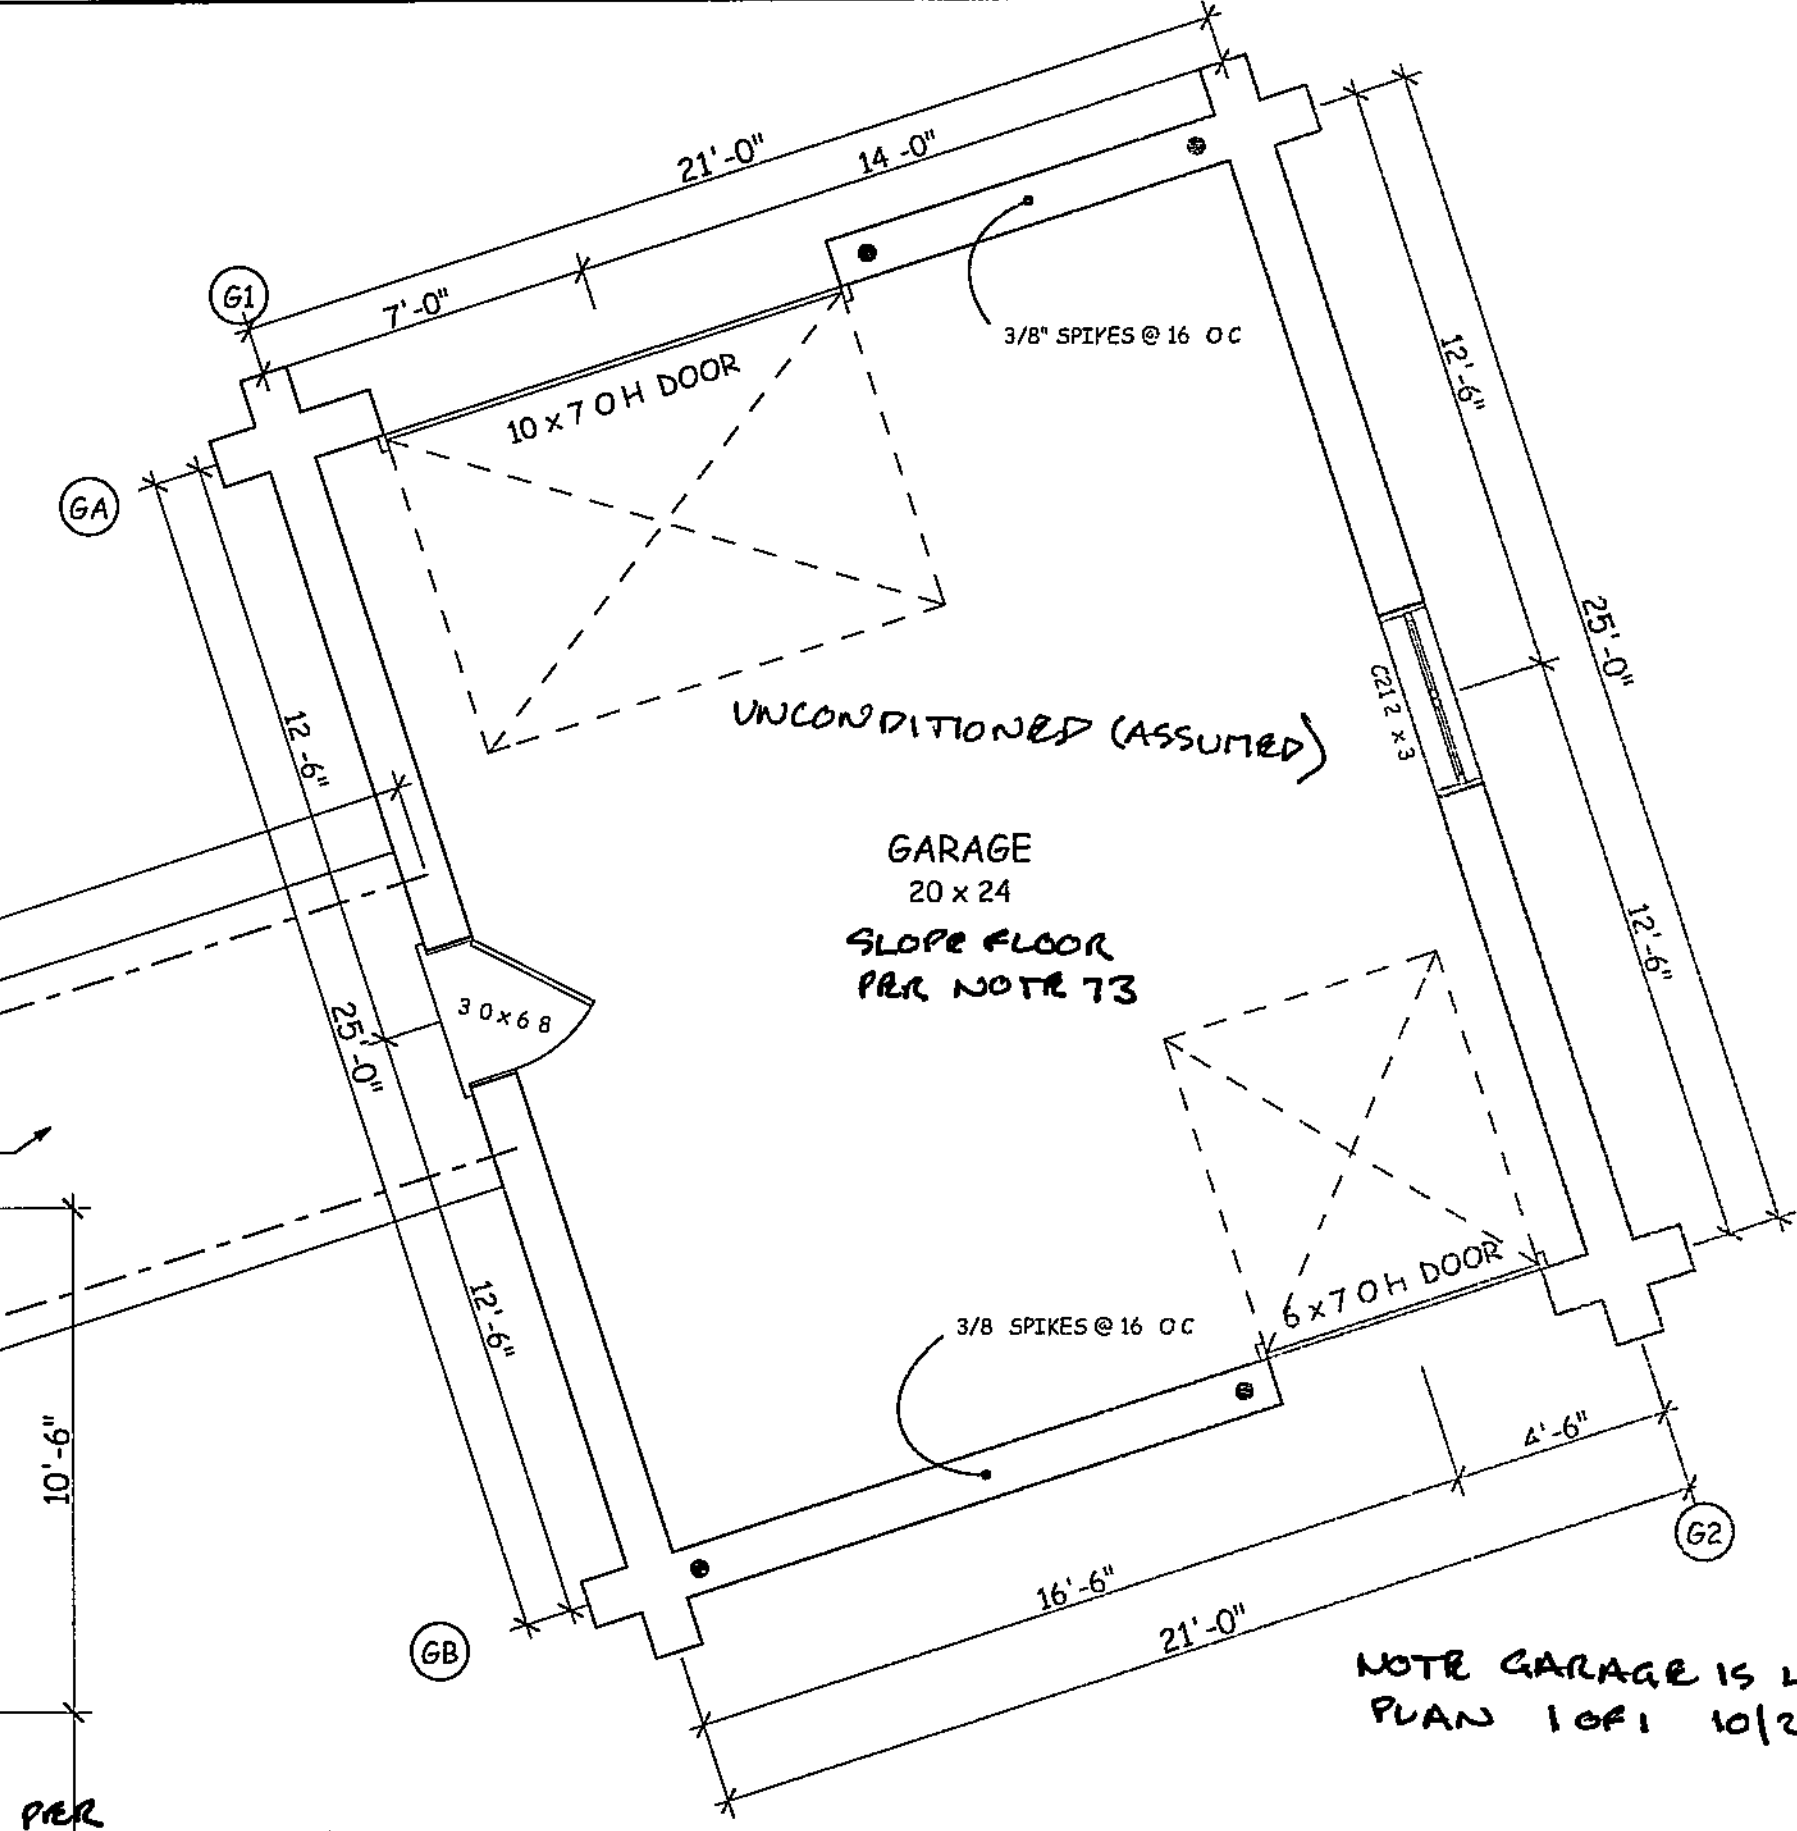


NOTE GARAGE IS LOCATED PER SITE PLAN 1 OF 1 10/22/10

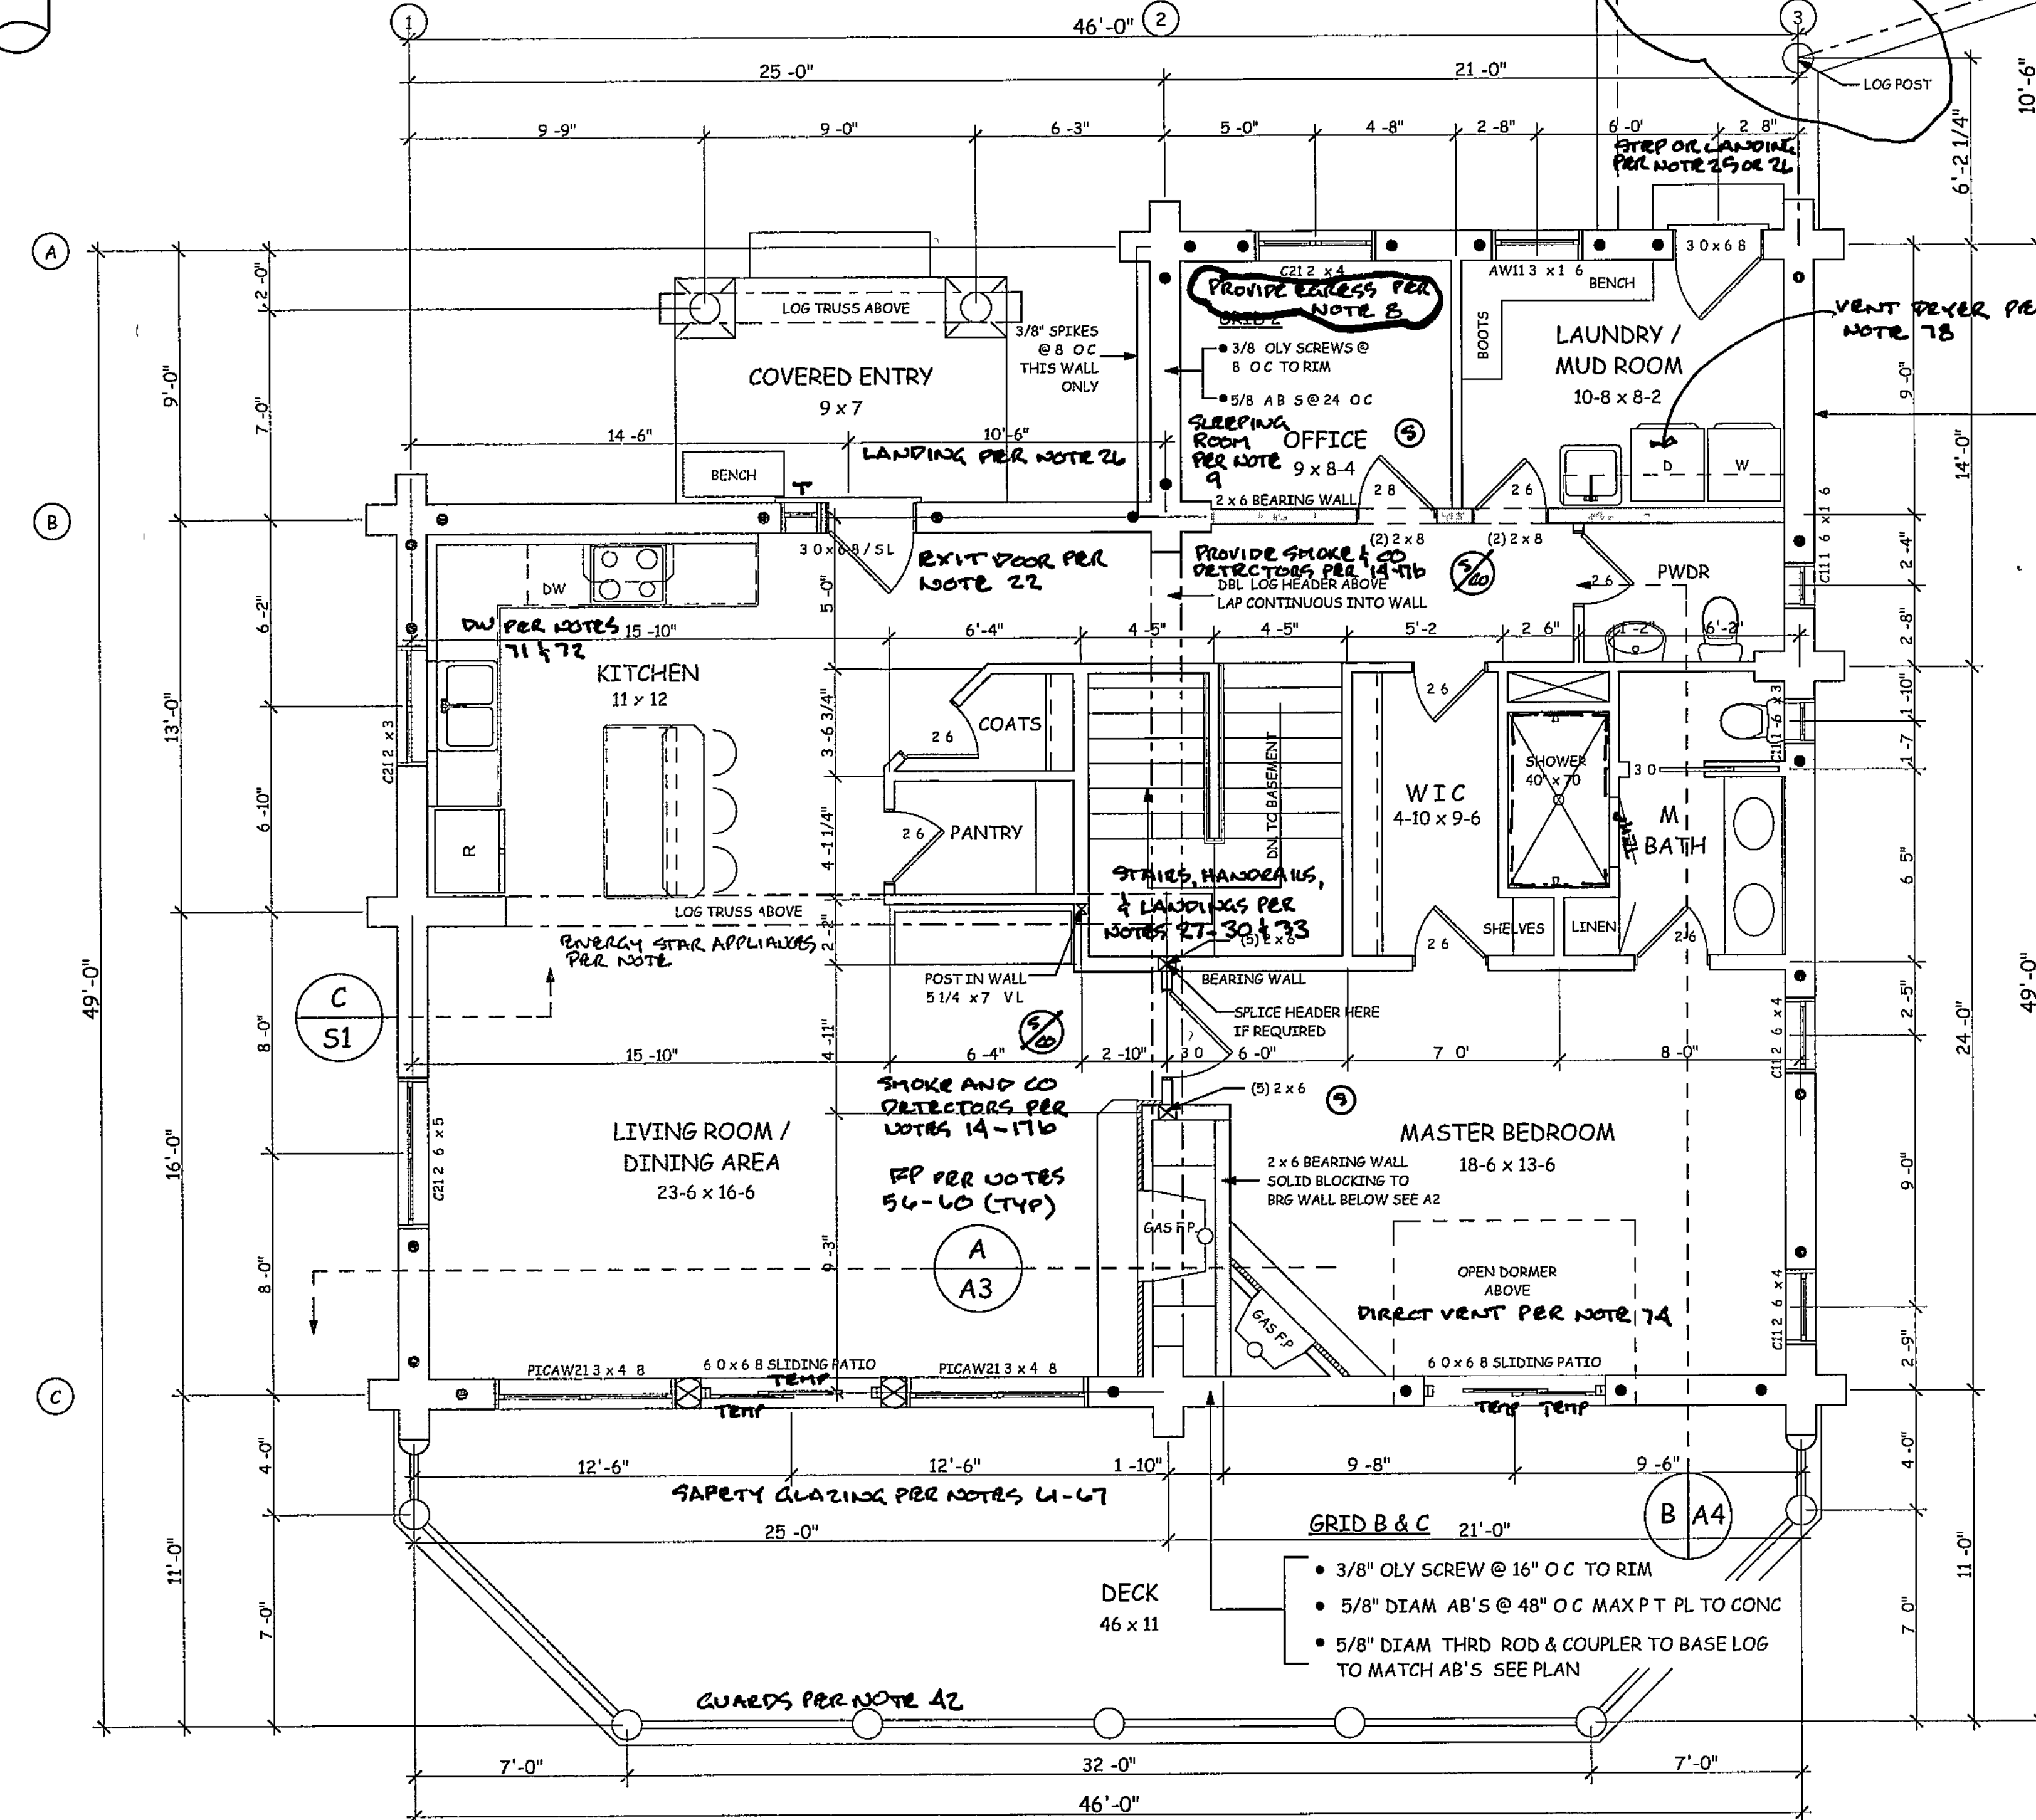


- BATH NOTES - TYPICAL**
- VENTILATION PER NOTE 12
  - NON ABSORBENT SURFACE PER NOTE 36
  - WRAP PD OR EQUIV PER NOTE 37
  - FIXTURE CLEARANCES PER NOTE 39

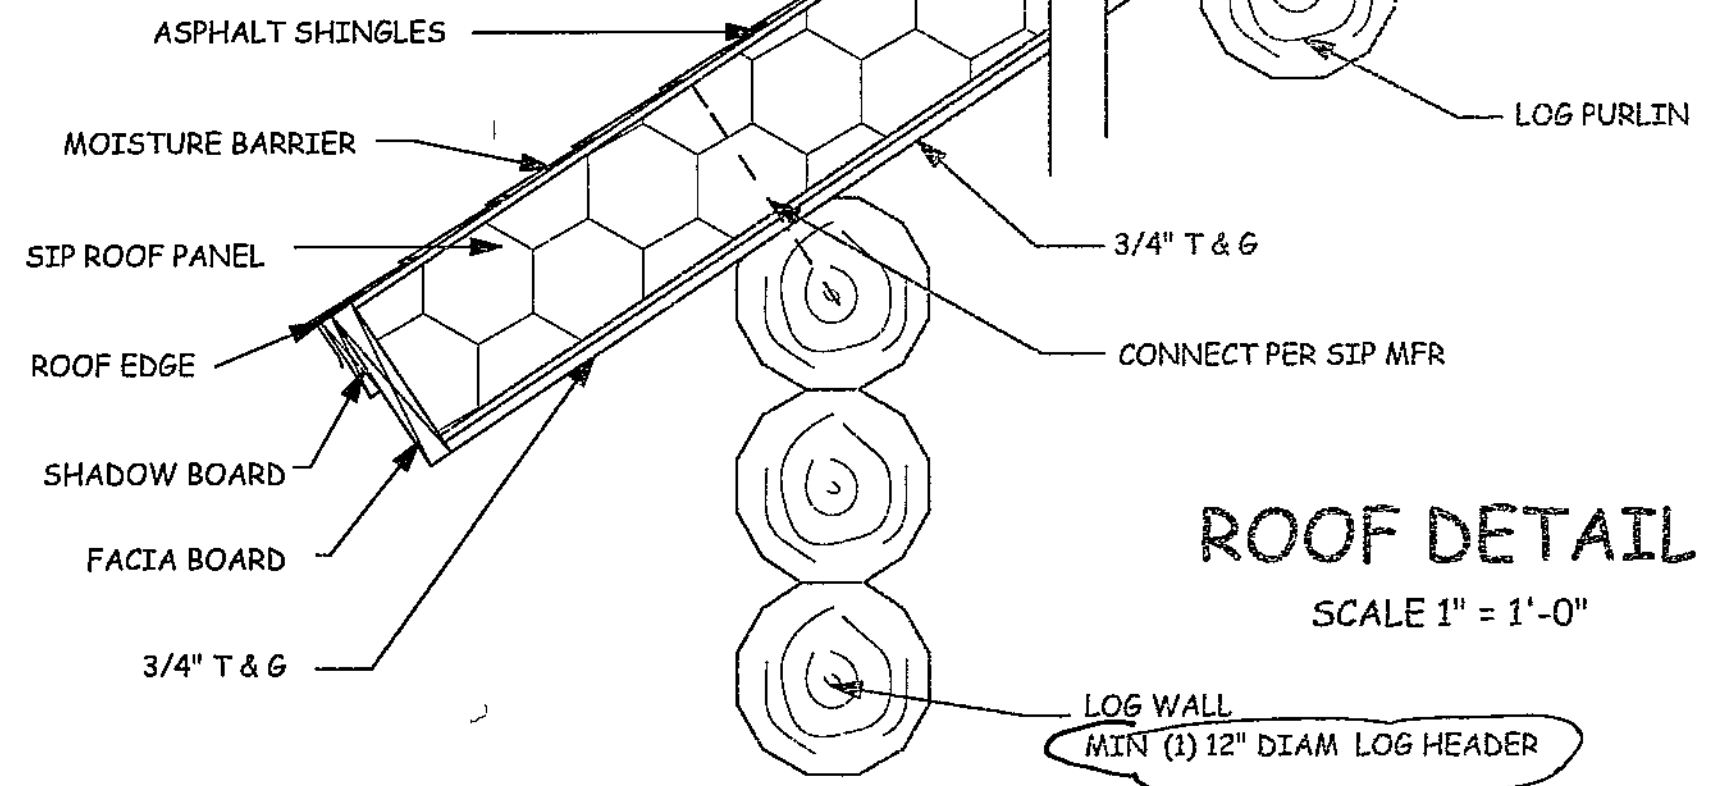

- PLAN NOTES**
- INDICATES LOCATION OF 5/8" DIAM THRU BOLT (FULL HT) ANCHOR / COUPLER TO A B

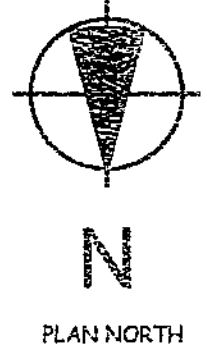

NOTE  
ALTHOUGH GREAT CARE AND EFFORT HAVE GONE INTO THIS PLAN TO CREATE A PRECISE INTERPRETATION OF THE FINISHED PROJECT, IT IS IMPOSSIBLE TO GUARANTEE THAT THIS PLAN IS WITHOUT IMPERFECTIONS. THEREFORE PRECISION PLAN DESIGN OR RICK LAMBERT ASSUMES NO LIABILITY FOR ANY PROJECT CONSTRUCTED FROM THIS PLAN. BUILDER / OWNER VERIFY ALL DIMENSIONS, PLANS SUBJECT TO CHANGE PER ENGINEER OR LOCAL CODES

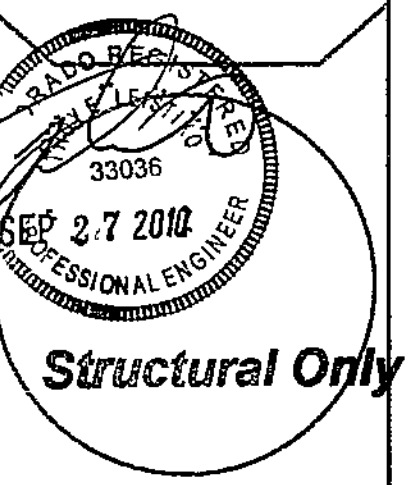

PRECISION PLAN AND DESIGN INC.  
CUSTOM PLAN SERVICE  
(307) 587-6227 (307) 272-5709  
930 12th Street  
Cody, Wyoming 82414  
Rick Lambert  
Member  
ILBA no 1271

SHEET #  
**A1**  
FLOOR PLAN  
SCALE AS NOTED  
09 24 2010  
REVISED (3)