
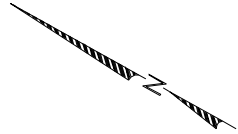


# SURVEY PLAT OF

Local Address: 8608 Rollins Drive Re: \_\_\_\_\_  
 Legal Description: Lot 2, Block A, BELVEDERE PHASE VII-A  
 a Subdivision of record in Document No. 201300224, of the Travis County, Texas  
 Plat Records, situated in Travis County Texas.

TREE LIST	
Tag # 109	13" LIVE OAK
Tag # 110	9" LIVE OAK
Tag # 111	9" LIVE OAK
Tag # 112	15" LIVE OAK
Tag # 113	7" LIVE OAK
Tag # 114	7" LIVE OAK
Tag # 115	15" LIVE OAK
Tag # 116	9" LIVE OAK
Tag # 117	11.5" LIVE OAK
Tag # 118	14" LIVE OAK
Tag # 119	30" LIVE OAK
Tag # 120	12" LIVE OAK
Tag # 121	13" LIVE OAK
Tag # 122	14" LIVE OAK
Tag # 123	11" LIVE OAK
Tag # 124	9" LIVE OAK
Tag # 125	10" LIVE OAK
Tag # 126	12" LIVE OAK
Tag # 140	10" LIVE OAK
Tag # 141	10" LIVE OAK
Tag # 142	8" LIVE OAK
Tag # 143	12" LIVE OAK
Tag # 144	8" LIVE OAK
Tag # 161	17" LIVE OAK
Tag # 162	9" LIVE OAK
Tag # 164	10" LIVE OAK
Tag # 165	18" LIVE OAK
Tag # 166	14" LIVE OAK
Tag # 167	14" LIVE OAK
Tag # 180	10" LIVE OAK
Tag # 181	10" LIVE OAK
Tag # 182	12" LIVE OAK
Tag # 183	10" LIVE OAK
Tag # 184	19" LIVE OAK
Tag # 185	10" LIVE OAK
Tag # 186	11" LIVE OAK
Tag # 187	10" LIVE OAK
Tag # 188	9" LIVE OAK

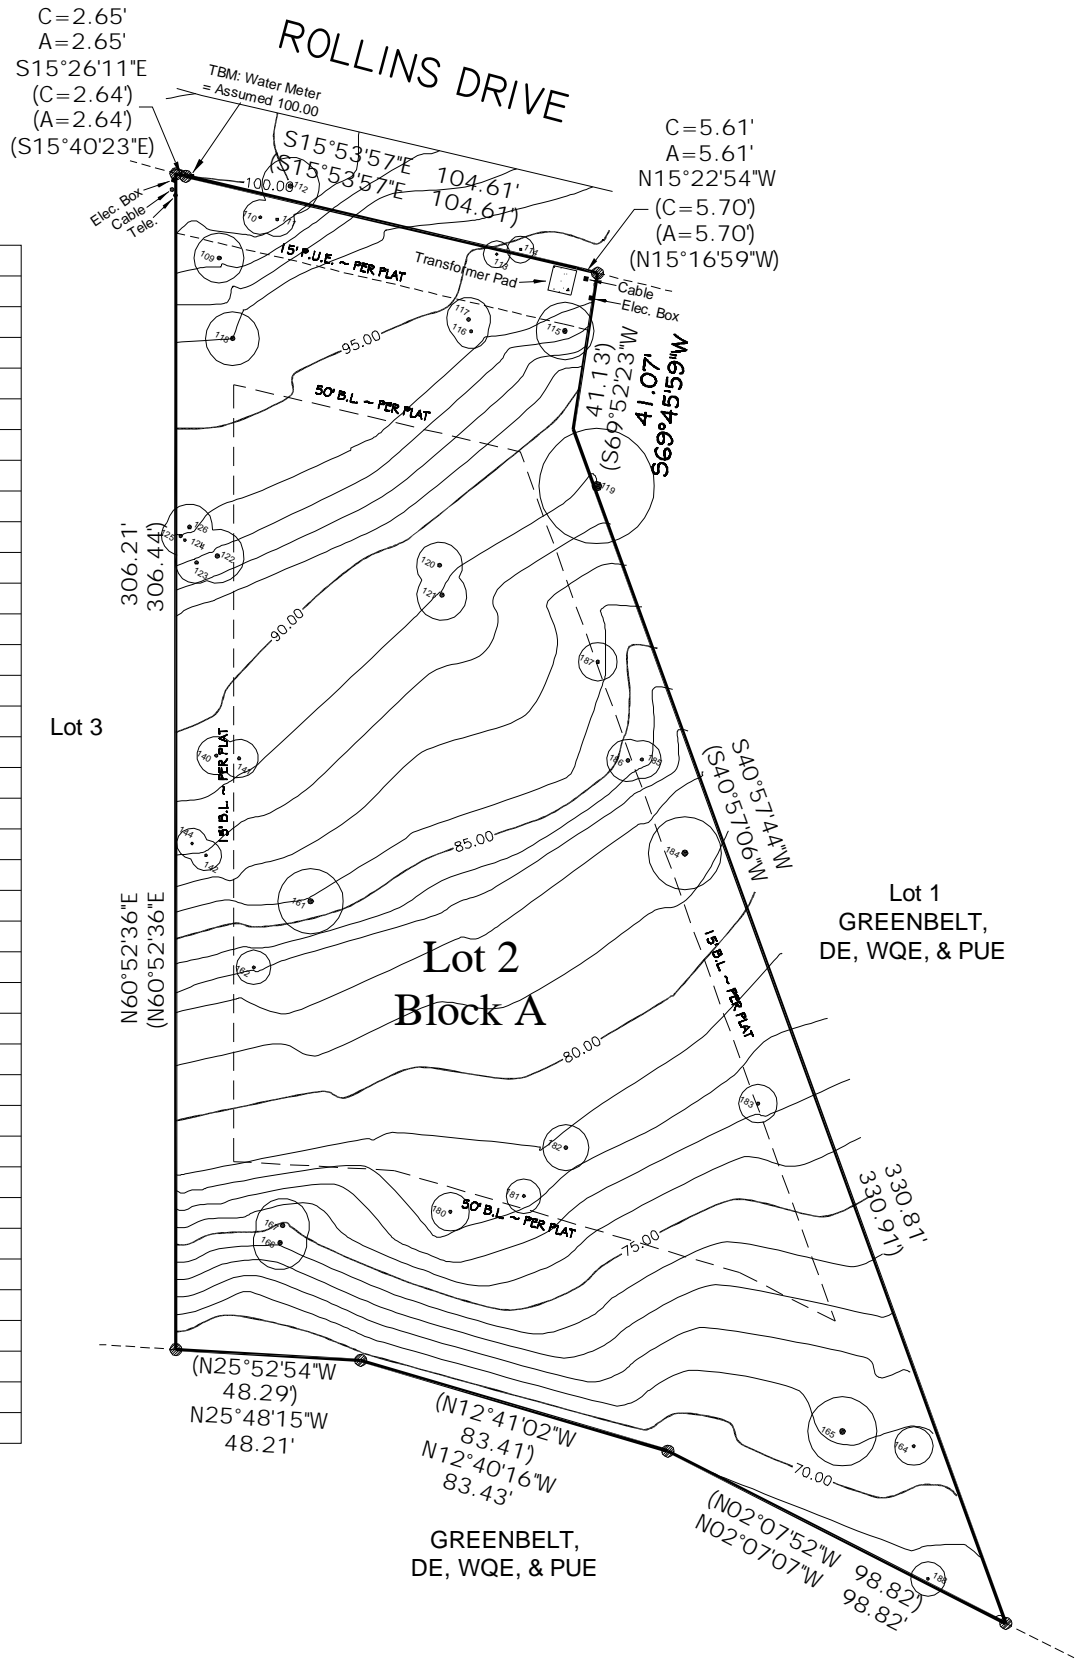

Scale 1 = 50'

- = Iron Pin Found
- = Iron Pin Set

Note: Survey was made without the Benefit of a Title Commitment.  
 Note: Property may be subject to other Esmts, Restrictions, and Building Lines Not Shown on Plat.

Dated, this the 14th day of FEBRUARY, 2014

STEVE H BRYSON, R.P.L.S. NO. 4248  
 STEVE H BRYSON SURVEYING CO.  
 7525 Highway 71 West  
 Austin, Texas 78735 (512) 288-2400  
 Copyright 2014 Steve H. Bryson Surveying Company