



SURVEY PLAT OF

Local Address: 8600 Rollins Drive Re: _____
 Legal Description: Lot 3, Block A, BELVEDERE PHASE VII-A
 a Subdivision of record in Document No. 201300224, of the Travis County, Texas
 Plat Records, situated in Travis County Texas.

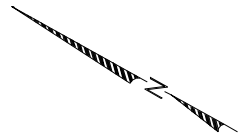

Scale 1 = 50'

- = Iron Pin Found
- = Iron Pin Set
- (xxx) = Record Bearing/Distance

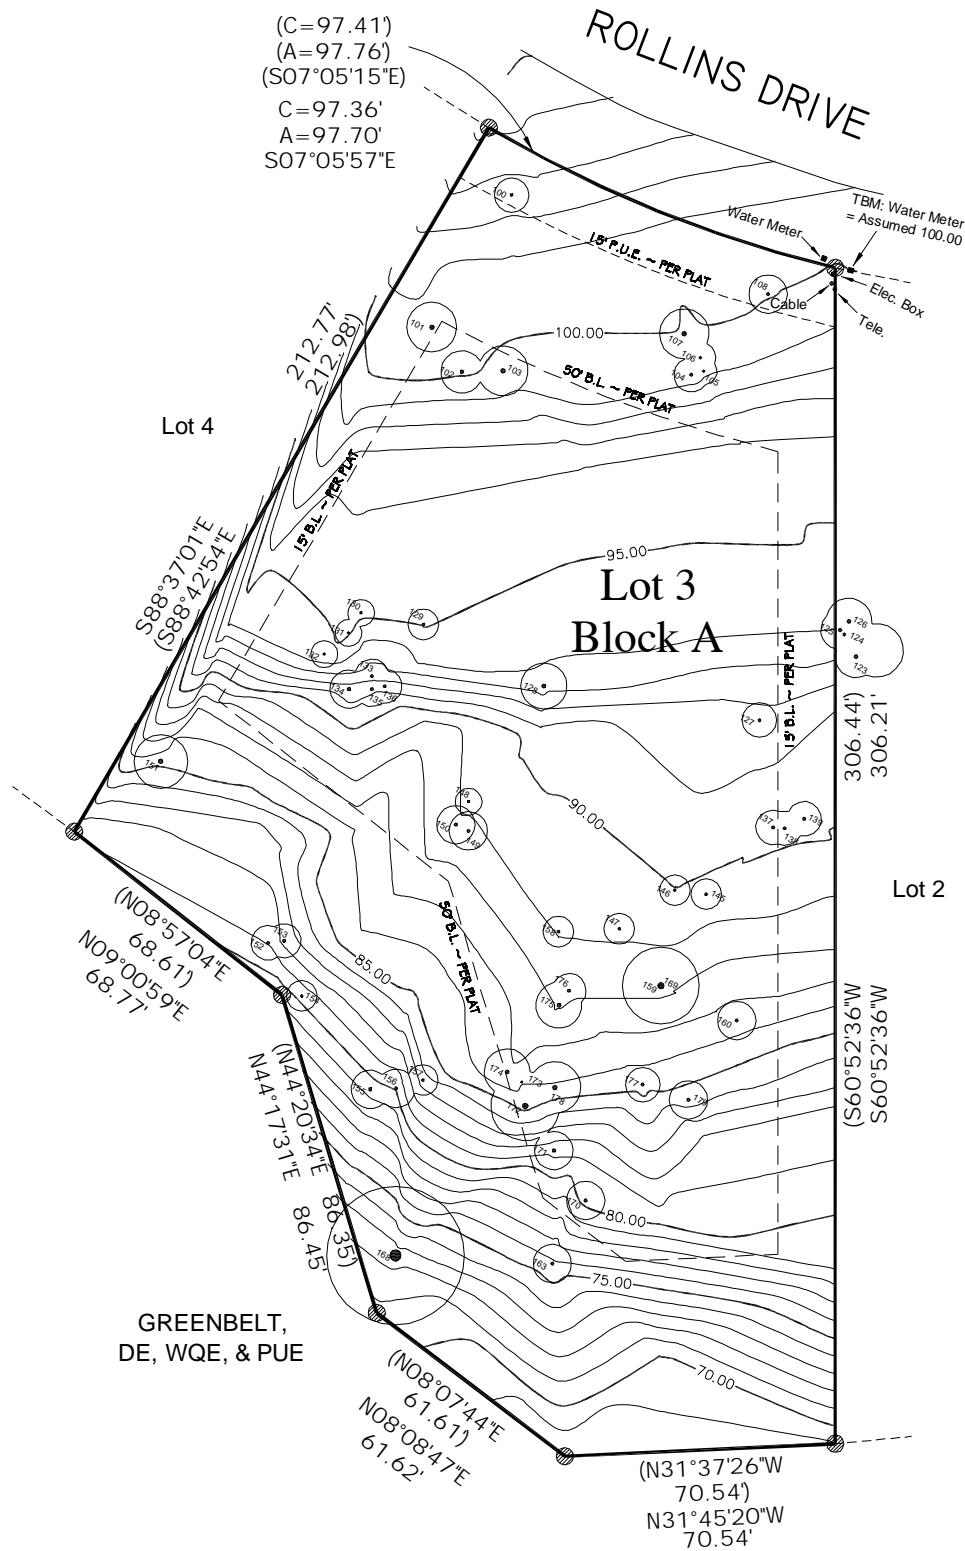

TREE LIST	
Tag # 100	9" LIVE OAK
Tag # 101	13" LIVE OAK
Tag # 102	11" LIVE OAK
Tag # 103	13" LIVE OAK
Tag # 104	9" LIVE OAK
Tag # 105	7" LIVE OAK
Tag # 106	8" LIVE OAK
Tag # 107	13" LIVE OAK
Tag # 108	10" LIVE OAK
Tag # 123	11" LIVE OAK
Tag # 124	9" LIVE OAK
Tag # 125	10" LIVE OAK
Tag # 126	12" LIVE OAK
Tag # 127	9" LIVE OAK
Tag # 128	12" LIVE OAK
Tag # 129	8" LIVE OAK
Tag # 130	7" LIVE OAK
Tag # 131	7" LIVE OAK
Tag # 132	7" LIVE OAK
Tag # 133	9" LIVE OAK
Tag # 134	10" LIVE OAK
Tag # 135	9" LIVE OAK
Tag # 136	9" LIVE OAK
Tag # 137	9" LIVE OAK
Tag # 138	9" LIVE OAK
Tag # 139	9" LIVE OAK
Tag # 145	8" LIVE OAK
Tag # 146	8" LIVE OAK
Tag # 147	8" LIVE OAK
Tag # 148	7" LIVE OAK
Tag # 149	10" LIVE OAK
Tag # 150	10" LIVE OAK
Tag # 151	14" LIVE OAK
Tag # 152	9" LIVE OAK
Tag # 153	9" LIVE OAK
Tag # 154	8" LIVE OAK
Tag # 155	10" LIVE OAK
Tag # 156	10" LIVE OAK
Tag # 157	8" LIVE OAK
Tag # 158	8" LIVE OAK
Tag # 159	9" LIVE OAK
Tag # 160	10" LIVE OAK
Tag # 163	10" LIVE OAK
Tag # 168	36" LIVE OAK
Tag # 169	20" LIVE OAK
Tag # 170	10" LIVE OAK
Tag # 171	10" LIVE OAK
Tag # 172	18" LIVE OAK
Tag # 173	6" LIVE OAK
Tag # 174	12" LIVE OAK
Tag # 175	12" LIVE OAK
Tag # 176	9" LIVE OAK
Tag # 177	9" LIVE OAK
Tag # 178	13.5" LIVE OAK
Tag # 179	10" LIVE OAK

Note: Survey was made without the Benefit of a Title Commitment.

Note: Property may be subject to other Esmts, Restrictions, and Building Lines Not Shown on Plat.

Dated, this the 14th day of FEBRUARY, 2014

STEVE H BRYSON, R.P.L.S. NO. 4248
 STEVE H BRYSON SURVEYING CO.
 7525 Highway 71 West
 Austin, Texas 78735 (512) 288-2400
 Copyright 2014 Steve H. Bryson Surveying Company